


**Exhaust Option 2:
Exterior Stack**

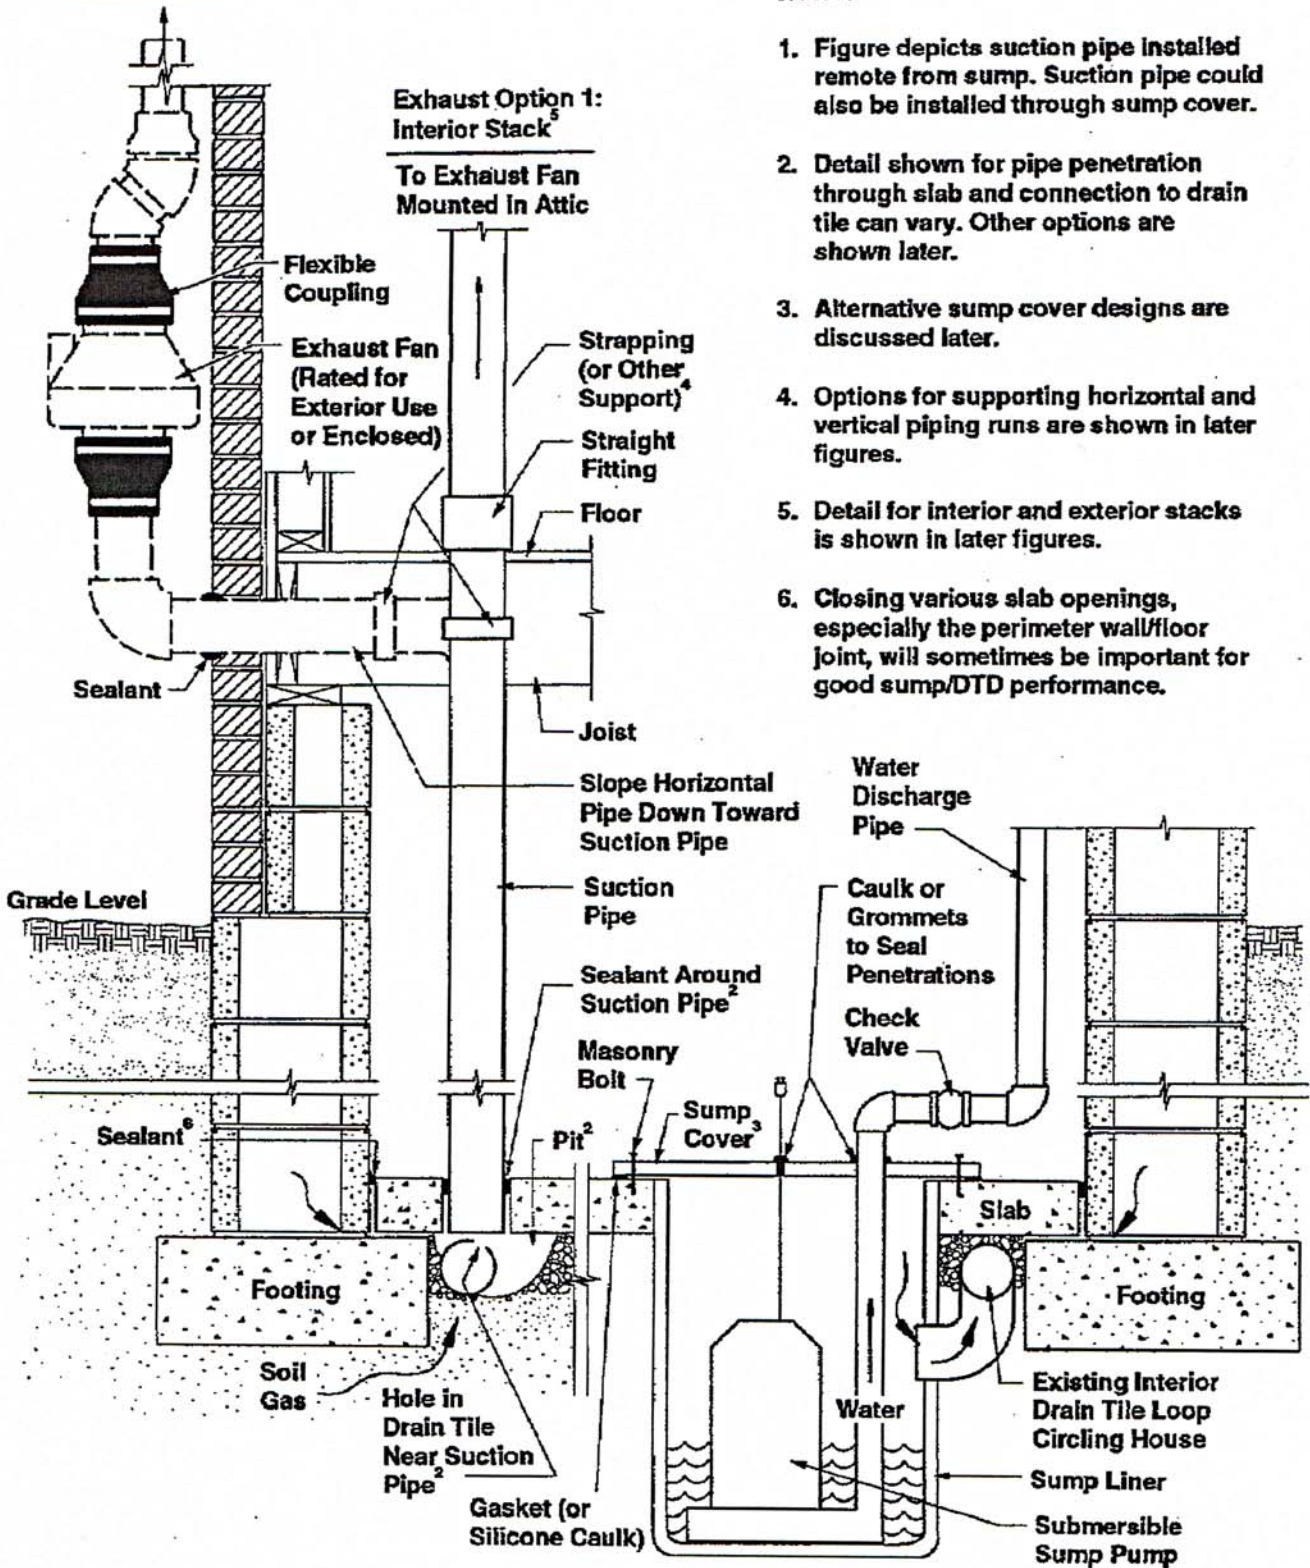

Notes:

1. Figure depicts suction pipe installed remote from sump. Suction pipe could also be installed through sump cover.
2. Detail shown for pipe penetration through slab and connection to drain tile can vary. Other options are shown later.
3. Alternative sump cover designs are discussed later.
4. Options for supporting horizontal and vertical piping runs are shown in later figures.
5. Detail for interior and exterior stacks is shown in later figures.
6. Closing various slab openings, especially the perimeter wall/floor joint, will sometimes be important for good sump/DTD performance.